


- 1 Unit numbers
- 2mm powder coated aluminum plate with matching fixings
- 500mm high, colour and form to be agreed
- Prilled roof cladding in HF5200 Gorsewing Gray BS 70A05
- Merlin Gray BS 58225 gutters, eaves & gable fascias
- Horizontally laid Microbri composite wall cladding in Merlin Gray BS 58225
- Powder coated aluminum entrance doors and windows in Merlin Gray BS 58225. Entrance door leaf frames in Metallic Silver RAL5006 (RAL 70)
- Coloured insulated loading doors in Merlin Gray BS 58225
- Fire escape doors Metallic Silver RAL 5006
- Horizontally laid profile wall cladding and related fixings in Prism Metallic Silver RAL3006
- Special RAL 6018 green finishing to gutters & head of entrance doors, windows and loading doors (see photo)

- Obscured glazing
- Top hung opening windows
- Building mounted floodlights
- Main entrance LED lights (circular high quality ring)

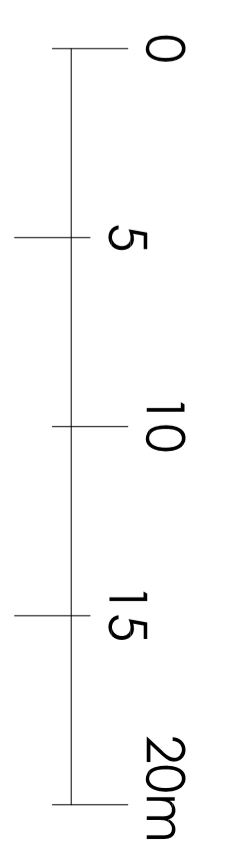

Rev D  
Rev C  
Rev B  
Rev A: 18-10-2017 Block length increased by 5m, unit sizes amended, elevations updated


Chancerygate  
Warmley

Units 1-9  
Elevations and section


Drawn: Planning  
Checked: Drawing

IAN C KING  
ASSOCIATES - ARCHITECTS


5 ST. GEORGE'S COURT  
131 PULNEY BRIDGE ROAD  
LONDON SE17 2JZ / Tel: 020 8671 2869  
E-mail: i.c.king@iancking.co.uk REGISTERED FIRM  
IAN C KING Associates - Architects is the trading name of Ianroy Ltd

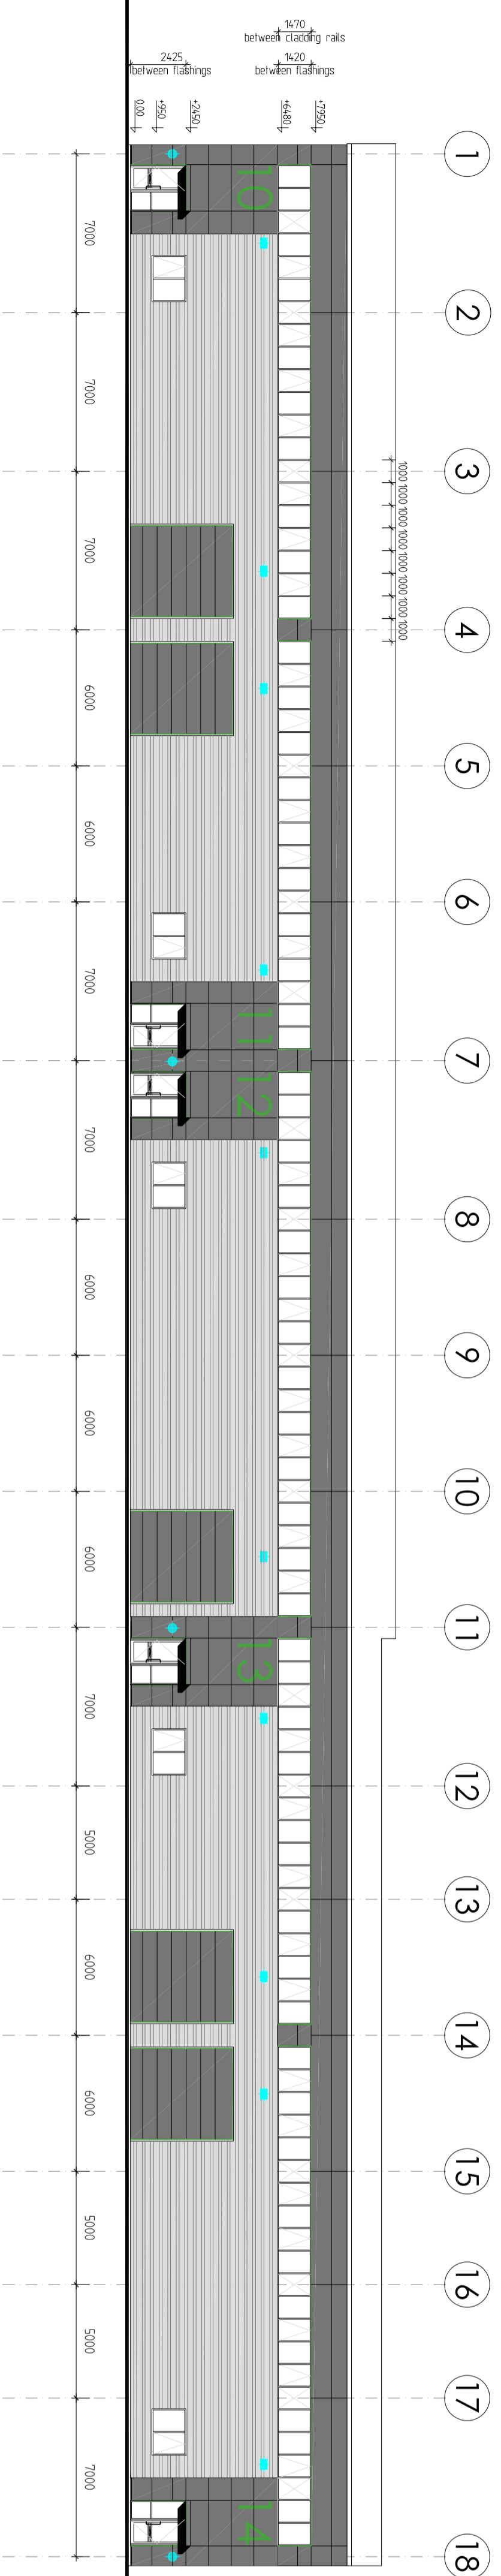


West elevation

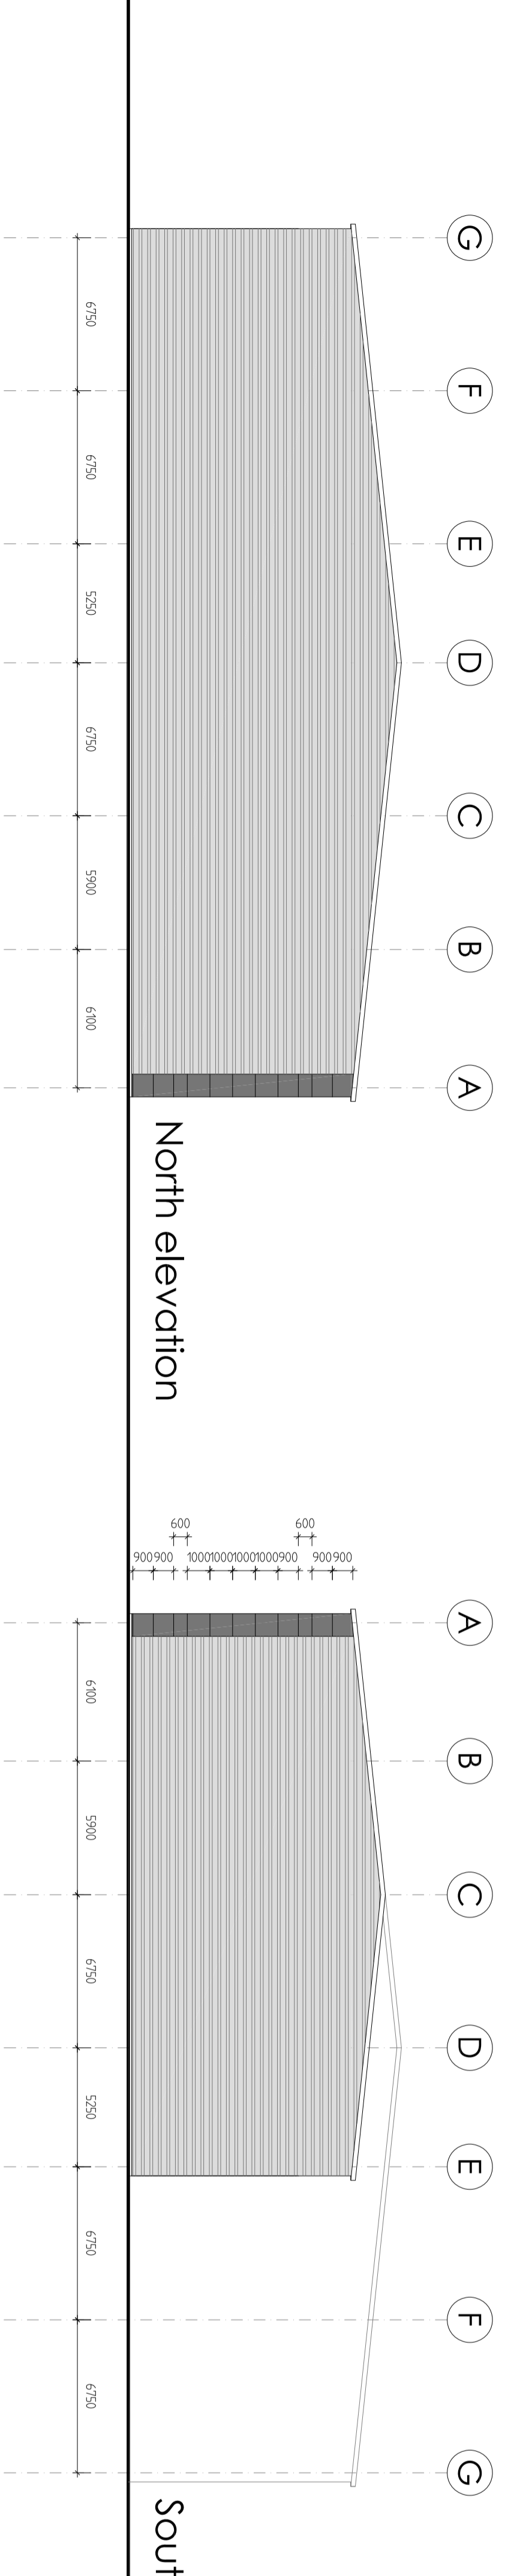

North elevation

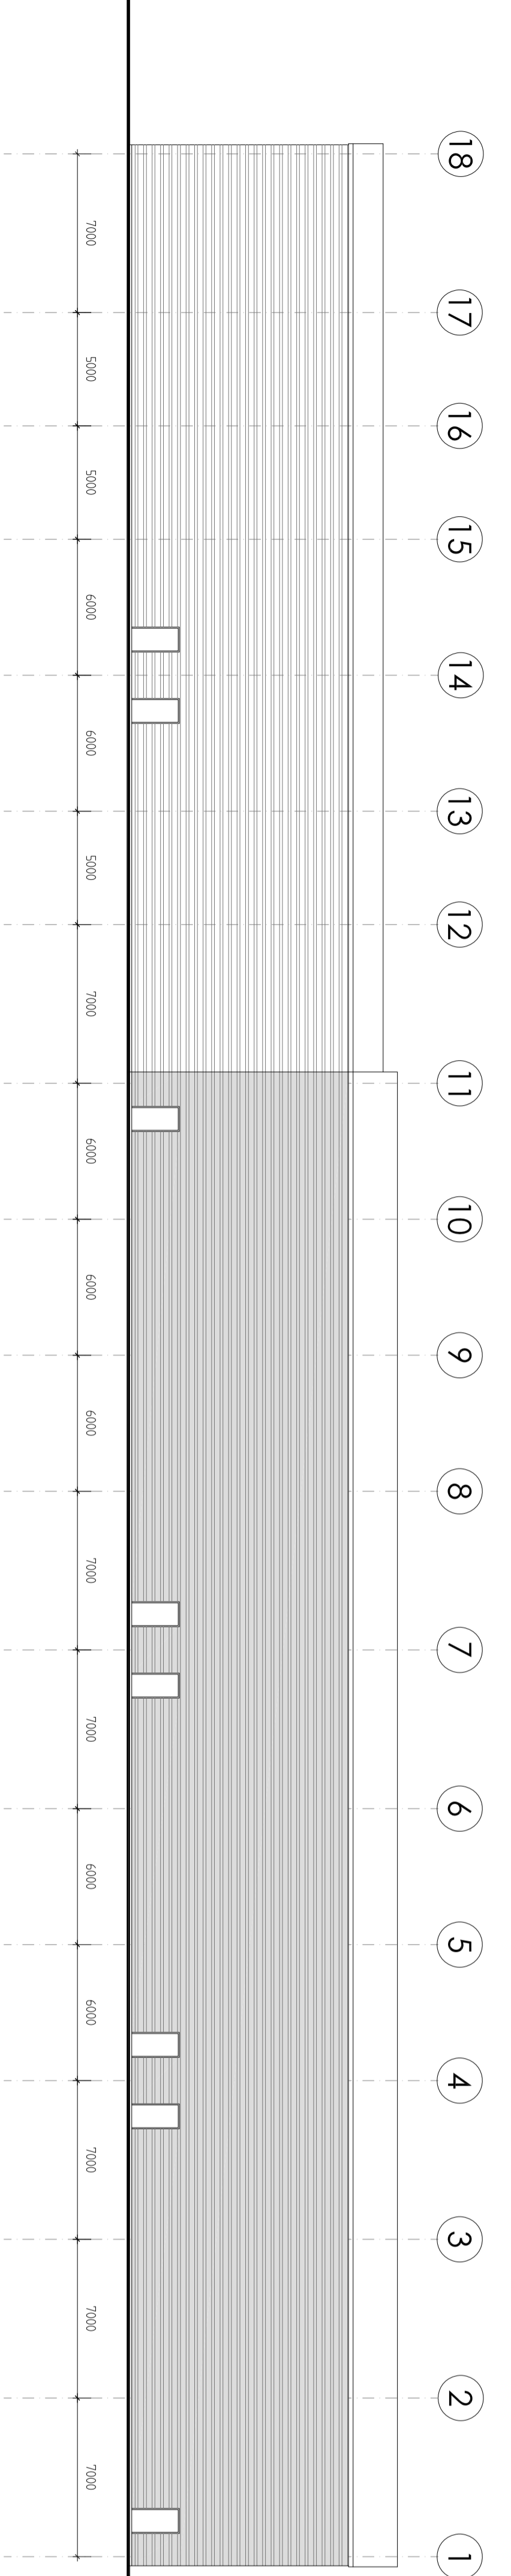


East elevation

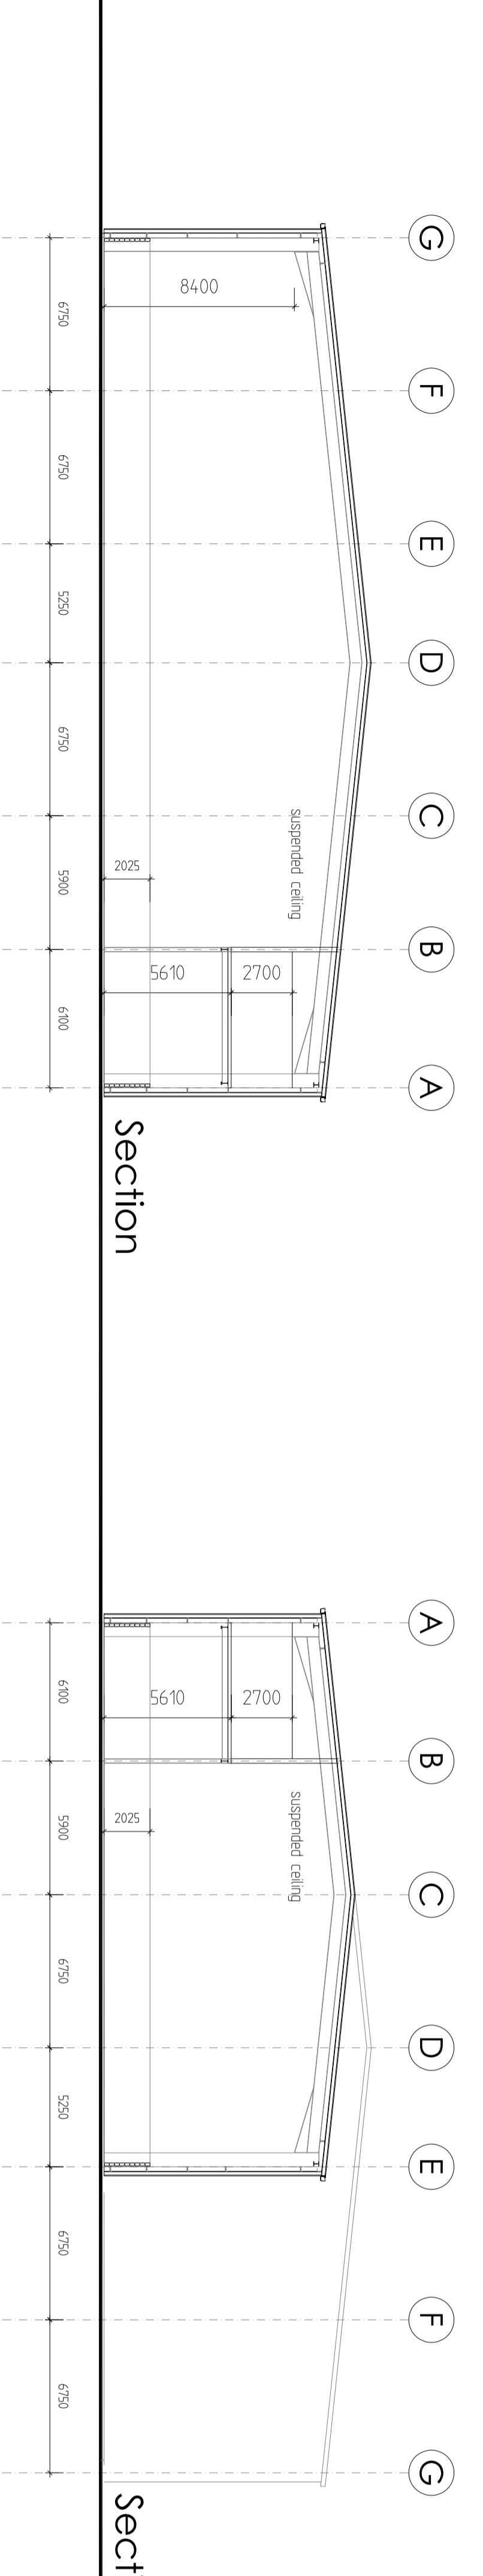

Section

- Prilled roof cladding in RFS200 Gossweir Gray BS 10A05
- Merin Gray BS 18825 gutters, eaves & gable fascias
- Horizontally laid Microbri composite wall cladding in Merin Gray BS 18825
- Powder coated aluminum entrance doors and windows in Merin Gray BS 18825. Entrance door leaf frames in Metallic Silver RAL5006 (RAL 70)
- Coloured insulated loading doors in Merin Gray BS 18825
- Fire escape doors Metallic Silver RAL 5006
- Horizontally laid profiled wall cladding and related fittings in Prism Metallic Silver RAL3006
- Special RAL 6018 green finishing to gutters & head of entrance doors, windows and loading doors (see photo)

- 1 Unit numbers
  - 3mm powder coated aluminum plate with matching fittings
  - 500mm high, colour and form to be agreed
- Obscured glazing
  - Top hung opening windows
  - Building mounted floodlights
  - Main entrance LED lights (circular high quality ring)

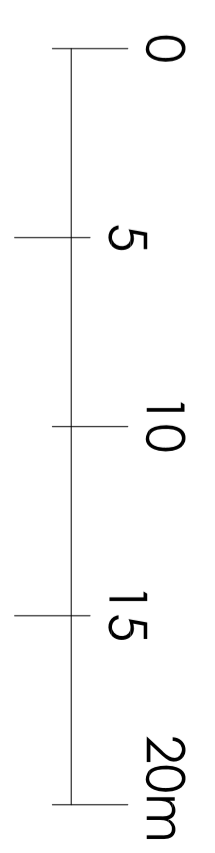

Rev D  
Rev C  
Rev B  
Rev A: 21-11-2017: Block depth increased by 15m, unit sizes amended elevations updated

Notes  
This drawing is the sole copyright of IAN C KING Associates and no part may be reproduced without the written consent of the above  
JOB

Chancerygate  
Warmley

Title  
Units 10-14  
Elevations and section

Dwg No  
C-283-TP3-05  
Date 9-2017 Scale 1:200 (A1) Rev A

Drawn  
Checked  
Planning  
Drawing

IAN C KING ASSOCIATES - ARCHITECTS  
5 ST. GEORGE'S COURT  
131 Putney Bridge Road  
London SW15 2NU  
Tel: 001 801 7027 / Fax: 001 801 7069  
E-mail: i.c.king@iancking.co.uk REGISTERED FIRM  
Web: www.iancking.co.uk ISO 9001  
IAN C KING Associates - Architects is the trading name of Ianroy Ltd