




Ground floor plan

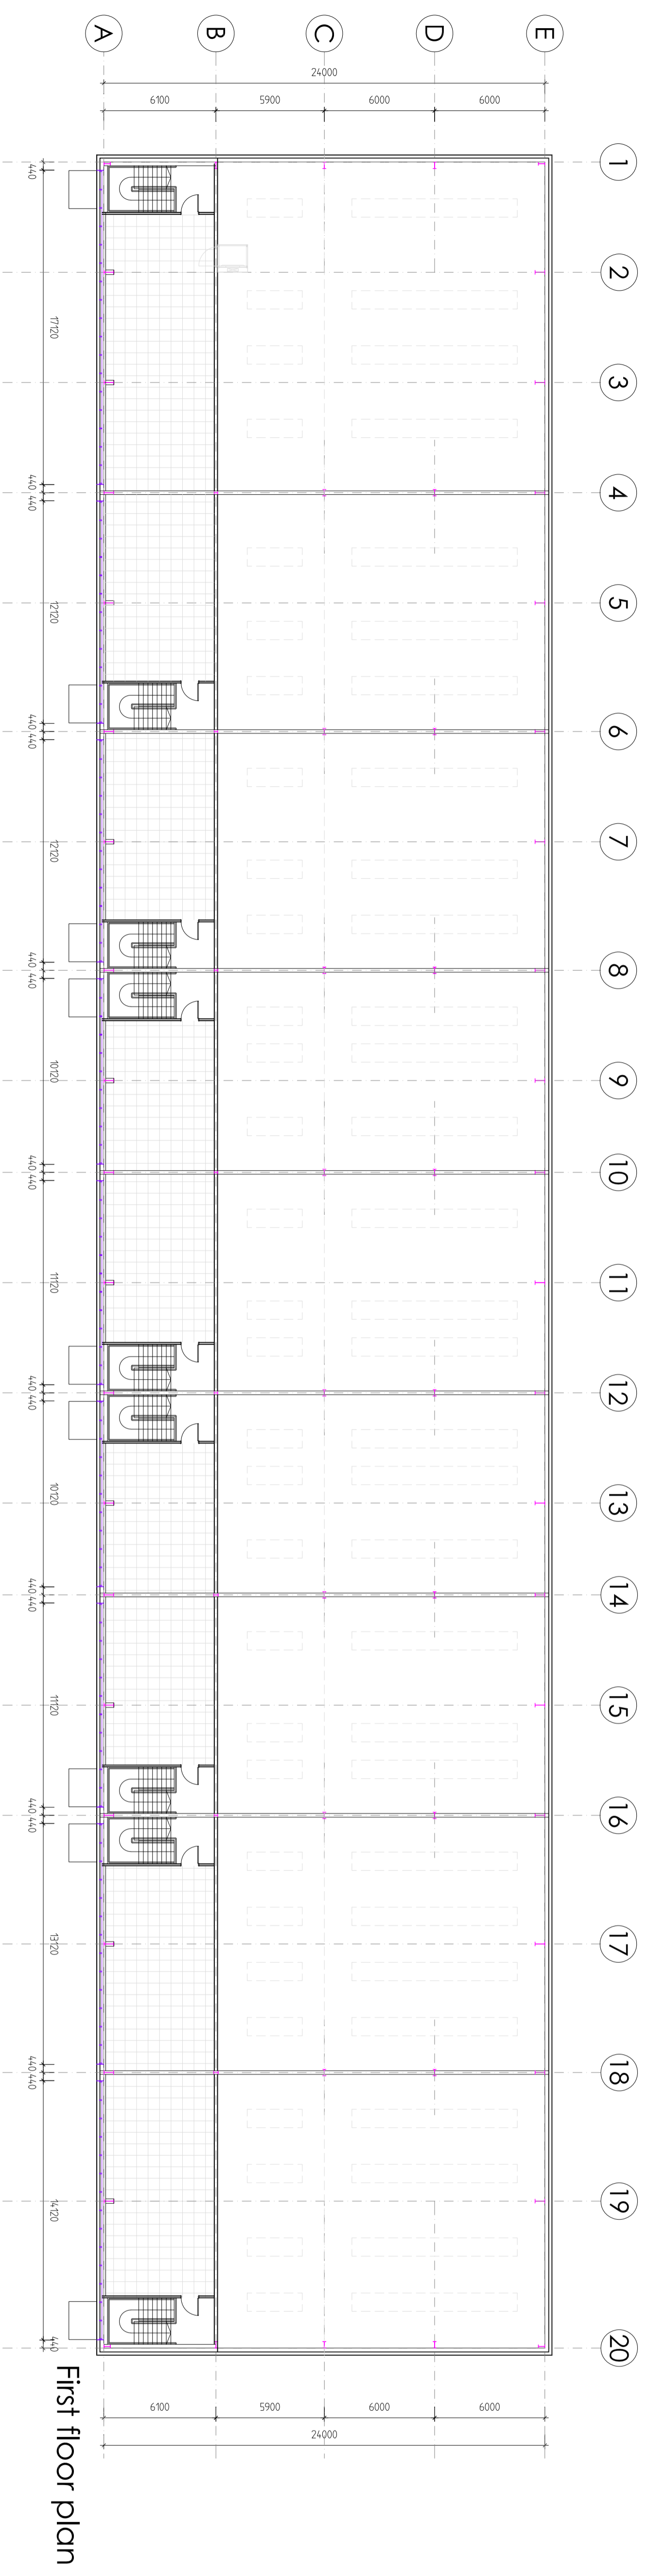


First floor plan

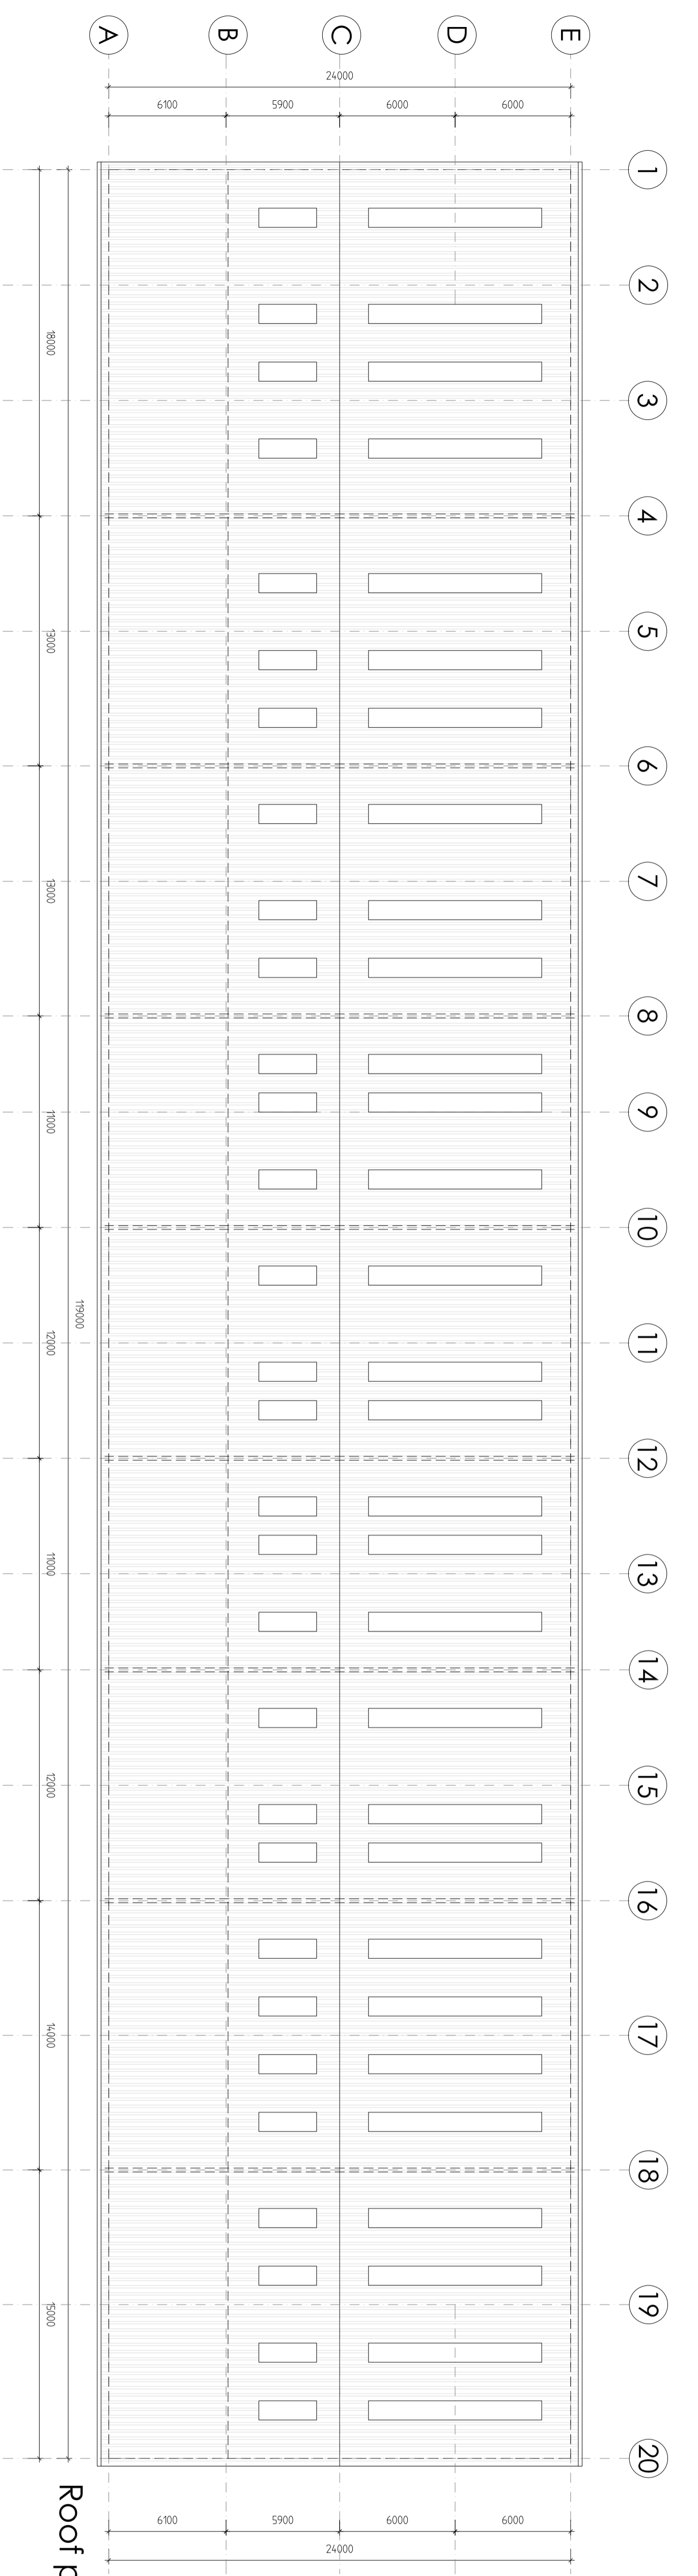

Roof plan

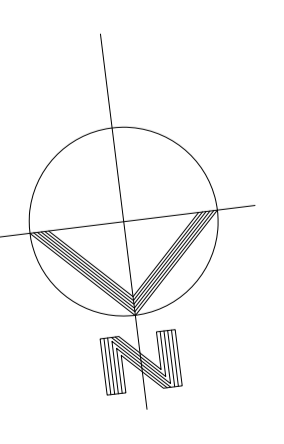

ERC Unit	Gr. area	Netz area	Total (GFA)
1	387m ²	107m ²	494m ²
2	347m ²	92m ²	439m ²
3	272m ²	72m ²	344m ²
4	272m ²	72m ²	344m ²
5	272m ²	72m ²	344m ²
6	322m ²	85m ²	407m ²
7	322m ²	85m ²	407m ²
8	322m ²	85m ²	407m ²
9	459m ²	120m ²	579m ²
Total	2,945m²	785m²	3,730m²

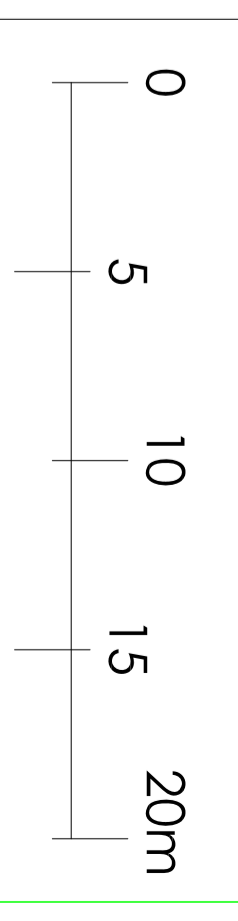

Rev D	
Rev C	
Rev B	
Rev A	18-10-2017 Block length increased by 5m unit sizes amended areas updated


Notes
This drawing is the sole copyright of IAN C KING Associates and no part may be reproduced without the written consent of the above
JOB

Chancerygate
Wormley





Units 1-9
Floor and roof plans

Dwg No	C-283-TP3-02
Date	9-2017
Scale	1:200 (A1)
Rev	A
Drawn	Checked
Planning	Drawings

IAN C KING
ASSOCIATES - ARCHITECTS
5 St. George's Court
1st Putney Bridge Road
London SW15 2NU
Tel: 020 881 7027 / Fax: 020 881 7069
E-mail: ick@iancking.co.uk www.iancking.co.uk REGISTERED FIRM
IAN C KING Associates - Architects is the trading name of Ianroy Ltd

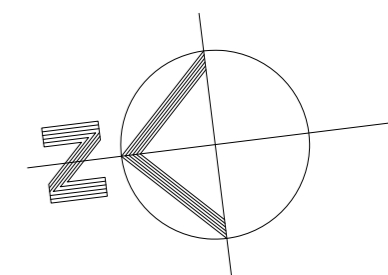

CBC Unit	Gf. area	Mezz area	Total (G&A)
10	819m ²	140m ²	959m ²
11	727m ²	125m ²	852m ²
12	964m ²	164m ²	1,128m ²
13	445m ²	118m ²	563m ²
14	580m ²	153m ²	733m ²
Total	3,535m ²	700m ²	4,235m ²

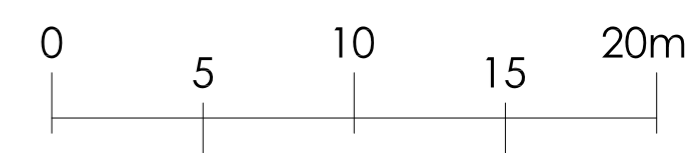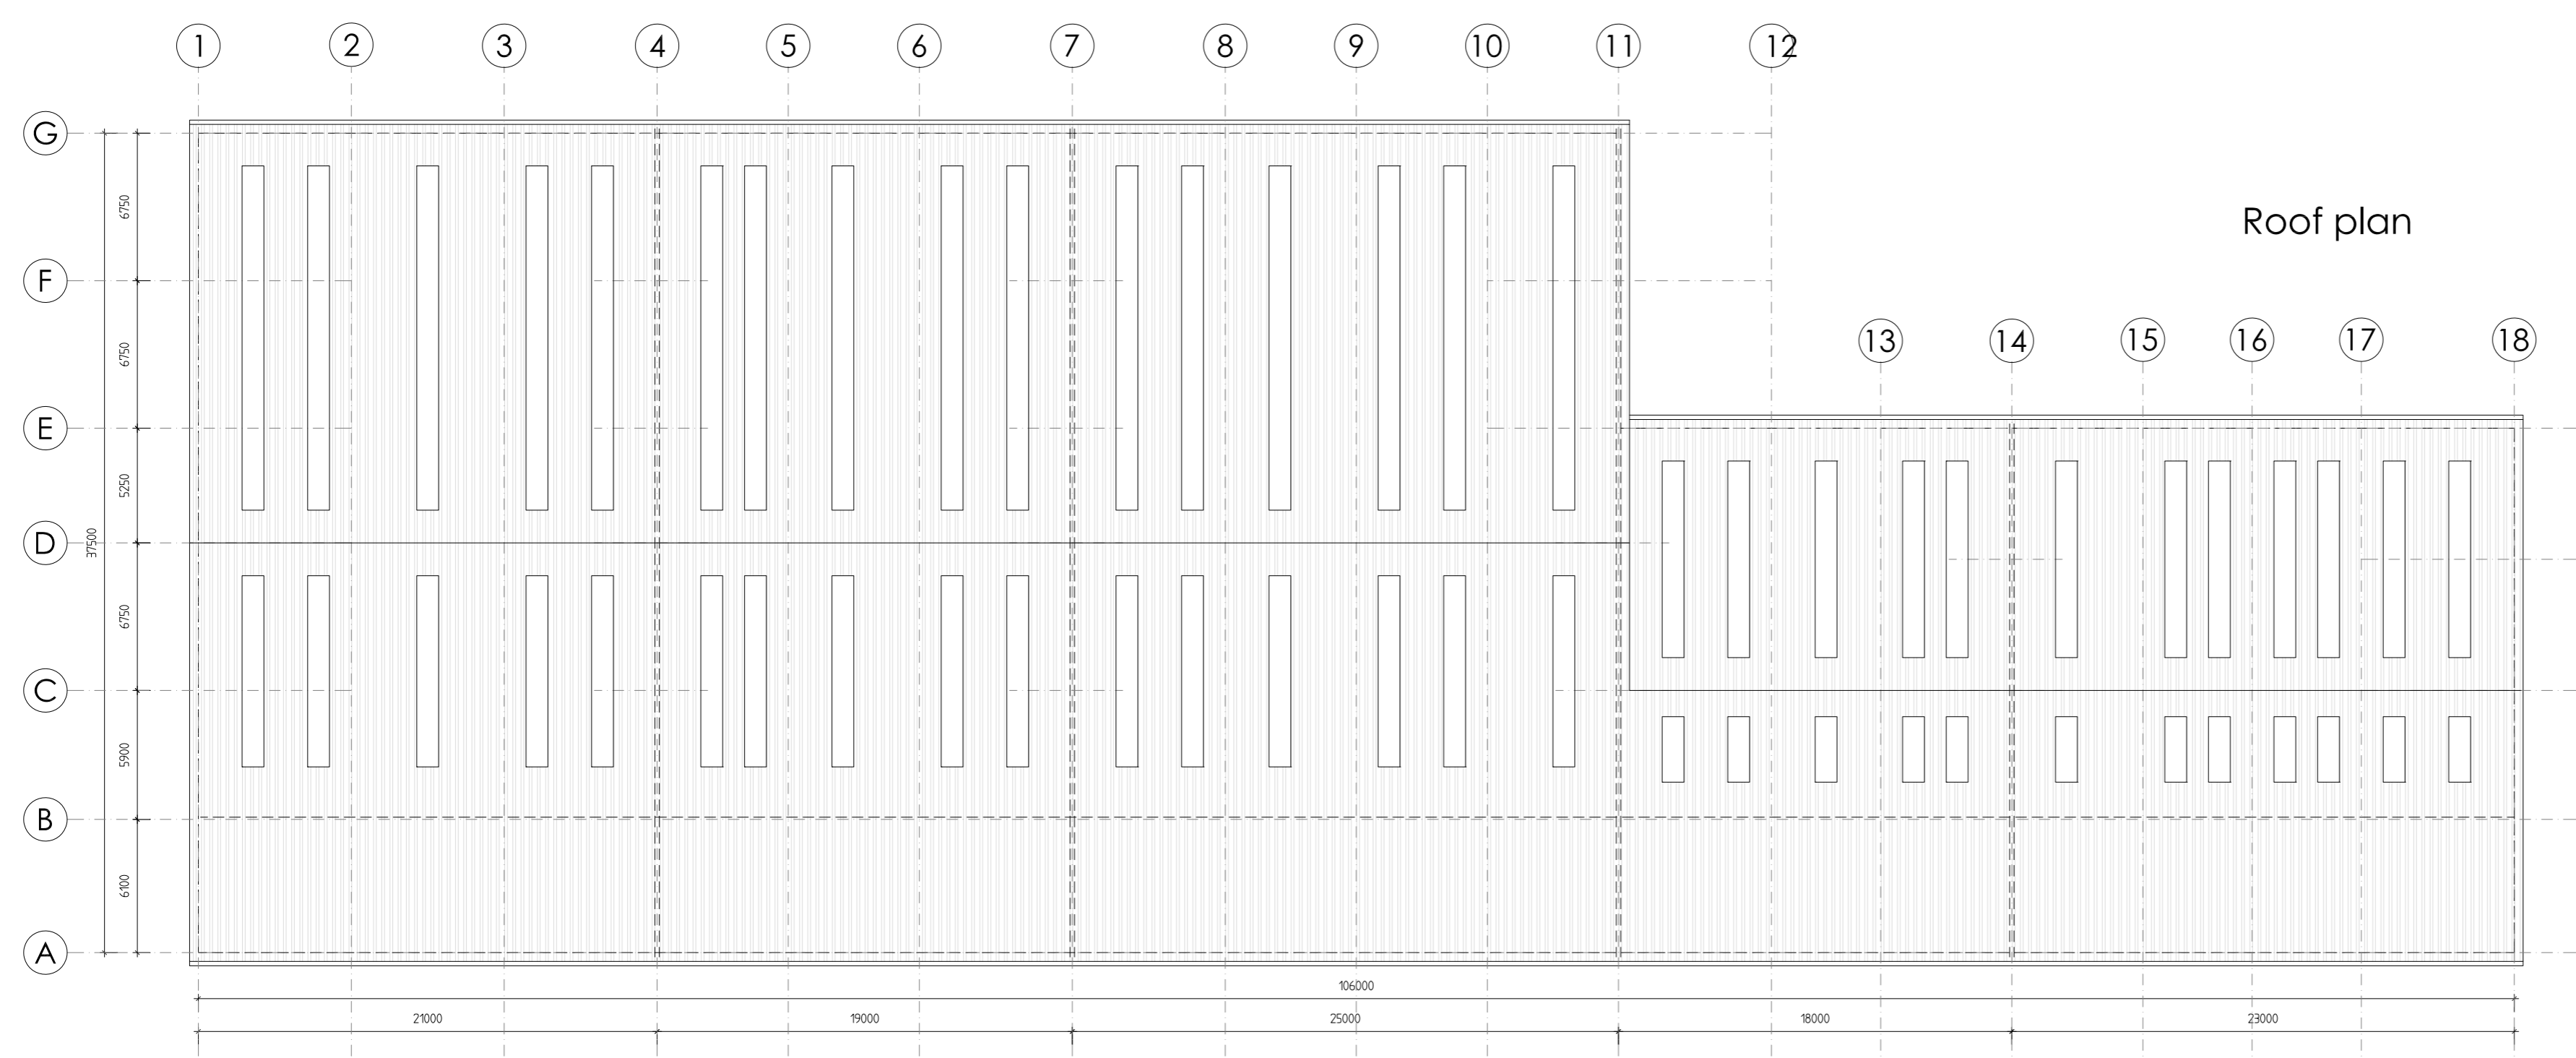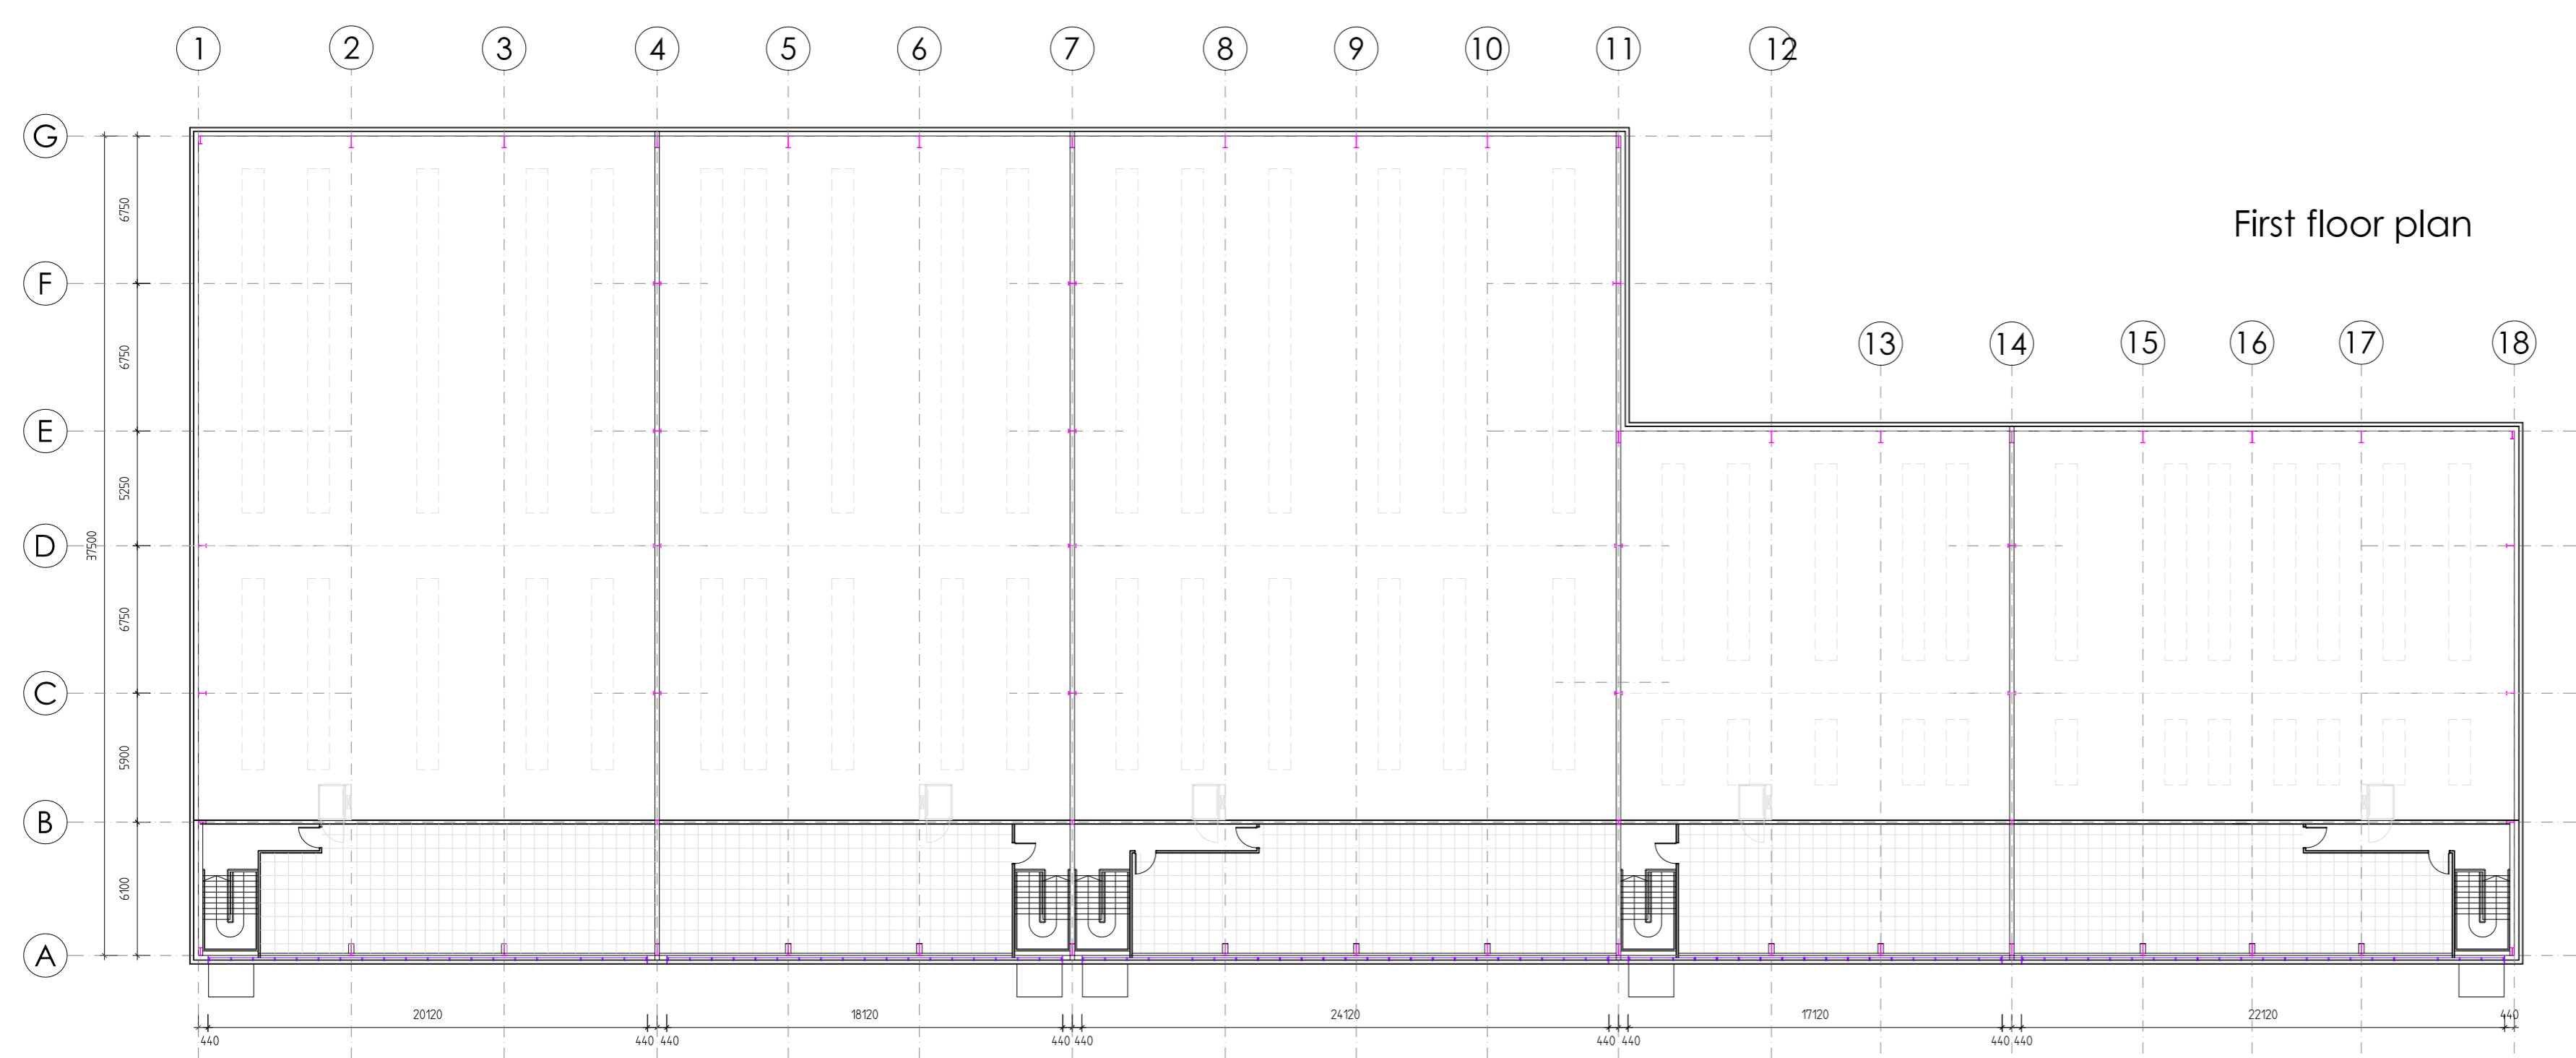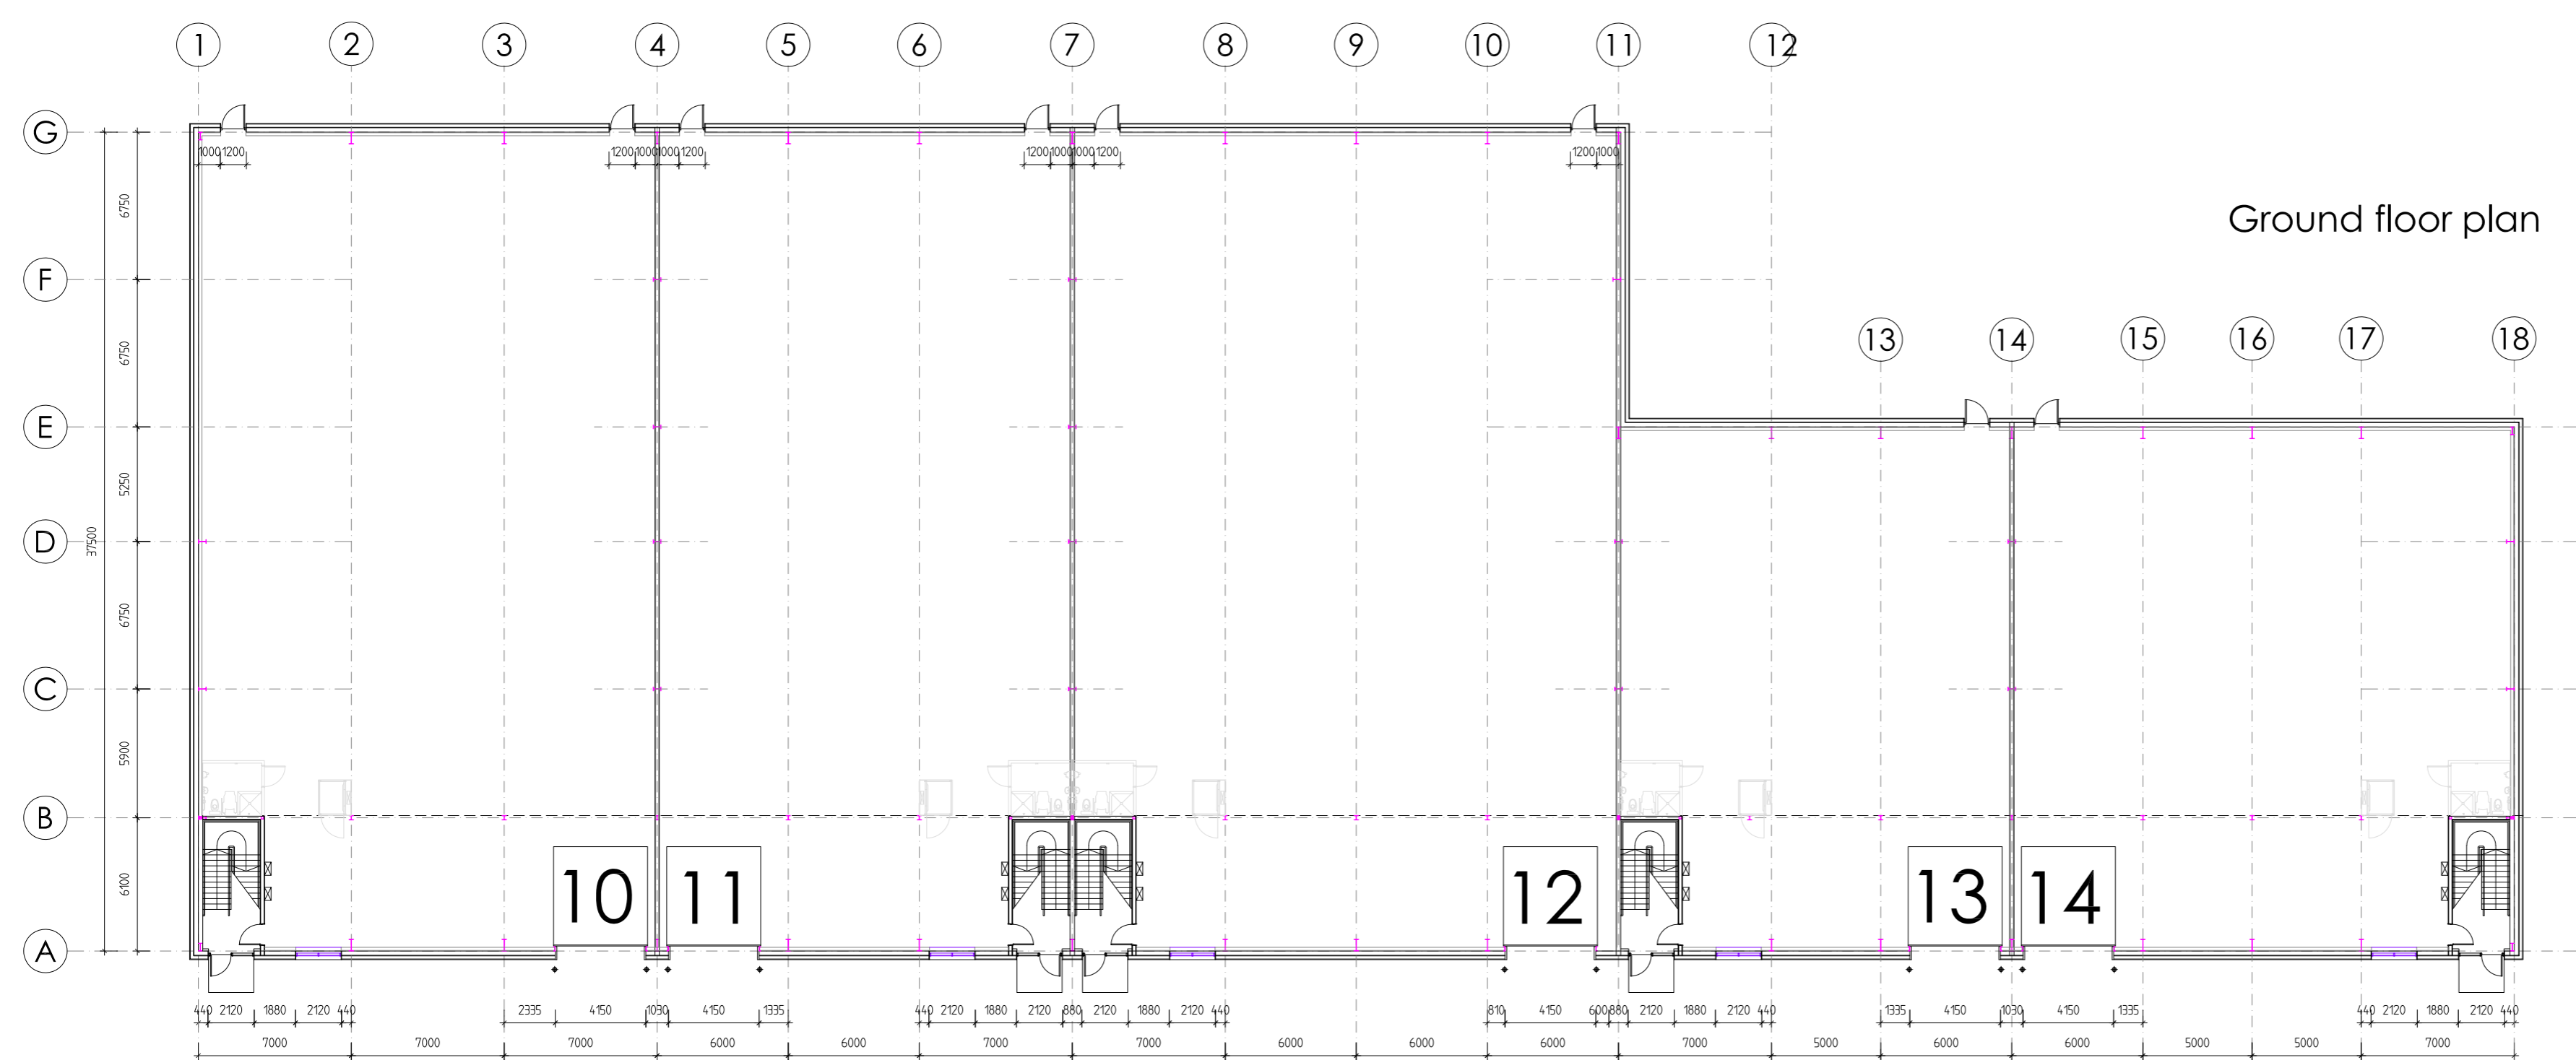

- Rev D:
- Rev C:
- Rev B: 11-12-2017: Area table last columns corrected
- Rev A: 21-11-2017: Block depth increased by 15m, unit sizes amended, elevations updated

Notes
 This drawing is the sole copyright of IAN C KING Associates and no part may be reproduced without the written consent of the above
 Job

**Chancerygate
Warmley**

Title
**Units 10-14
 Floor and roof plans**
 Dwg No **C-283-TP3-04**
 Date **9-2017** Scale **1:250 (A1)** Rev **B**
 Drawn _____ Checked _____ Planning
 Drawing _____

IAN C KING
 ASSOCIATES - ARCHITECTS

5 St George's Court
 131 Putney Bridge Road
 London SW15 2PA
 Tel: 020 8871 2022 / Fax: 020 8871 2989
 E-mail: icka@ianking.co.uk
 Web: www.ianking.co.uk

BS
 EN
 ISO
 9001
 REGISTERED FIRM

IAN C KING Associates - Architects is the trading name of Garmony Ltd