


Entire site - 26,996m<sup>2</sup>  
Red line for units 1-14  
13,090m<sup>2</sup>

Units 1-14  
7,985m<sup>2</sup> GEA  
(6,500+1,485m<sup>2</sup>)

89 cars  
82-1:50m<sup>2</sup>  
88-1:200m<sup>2</sup>

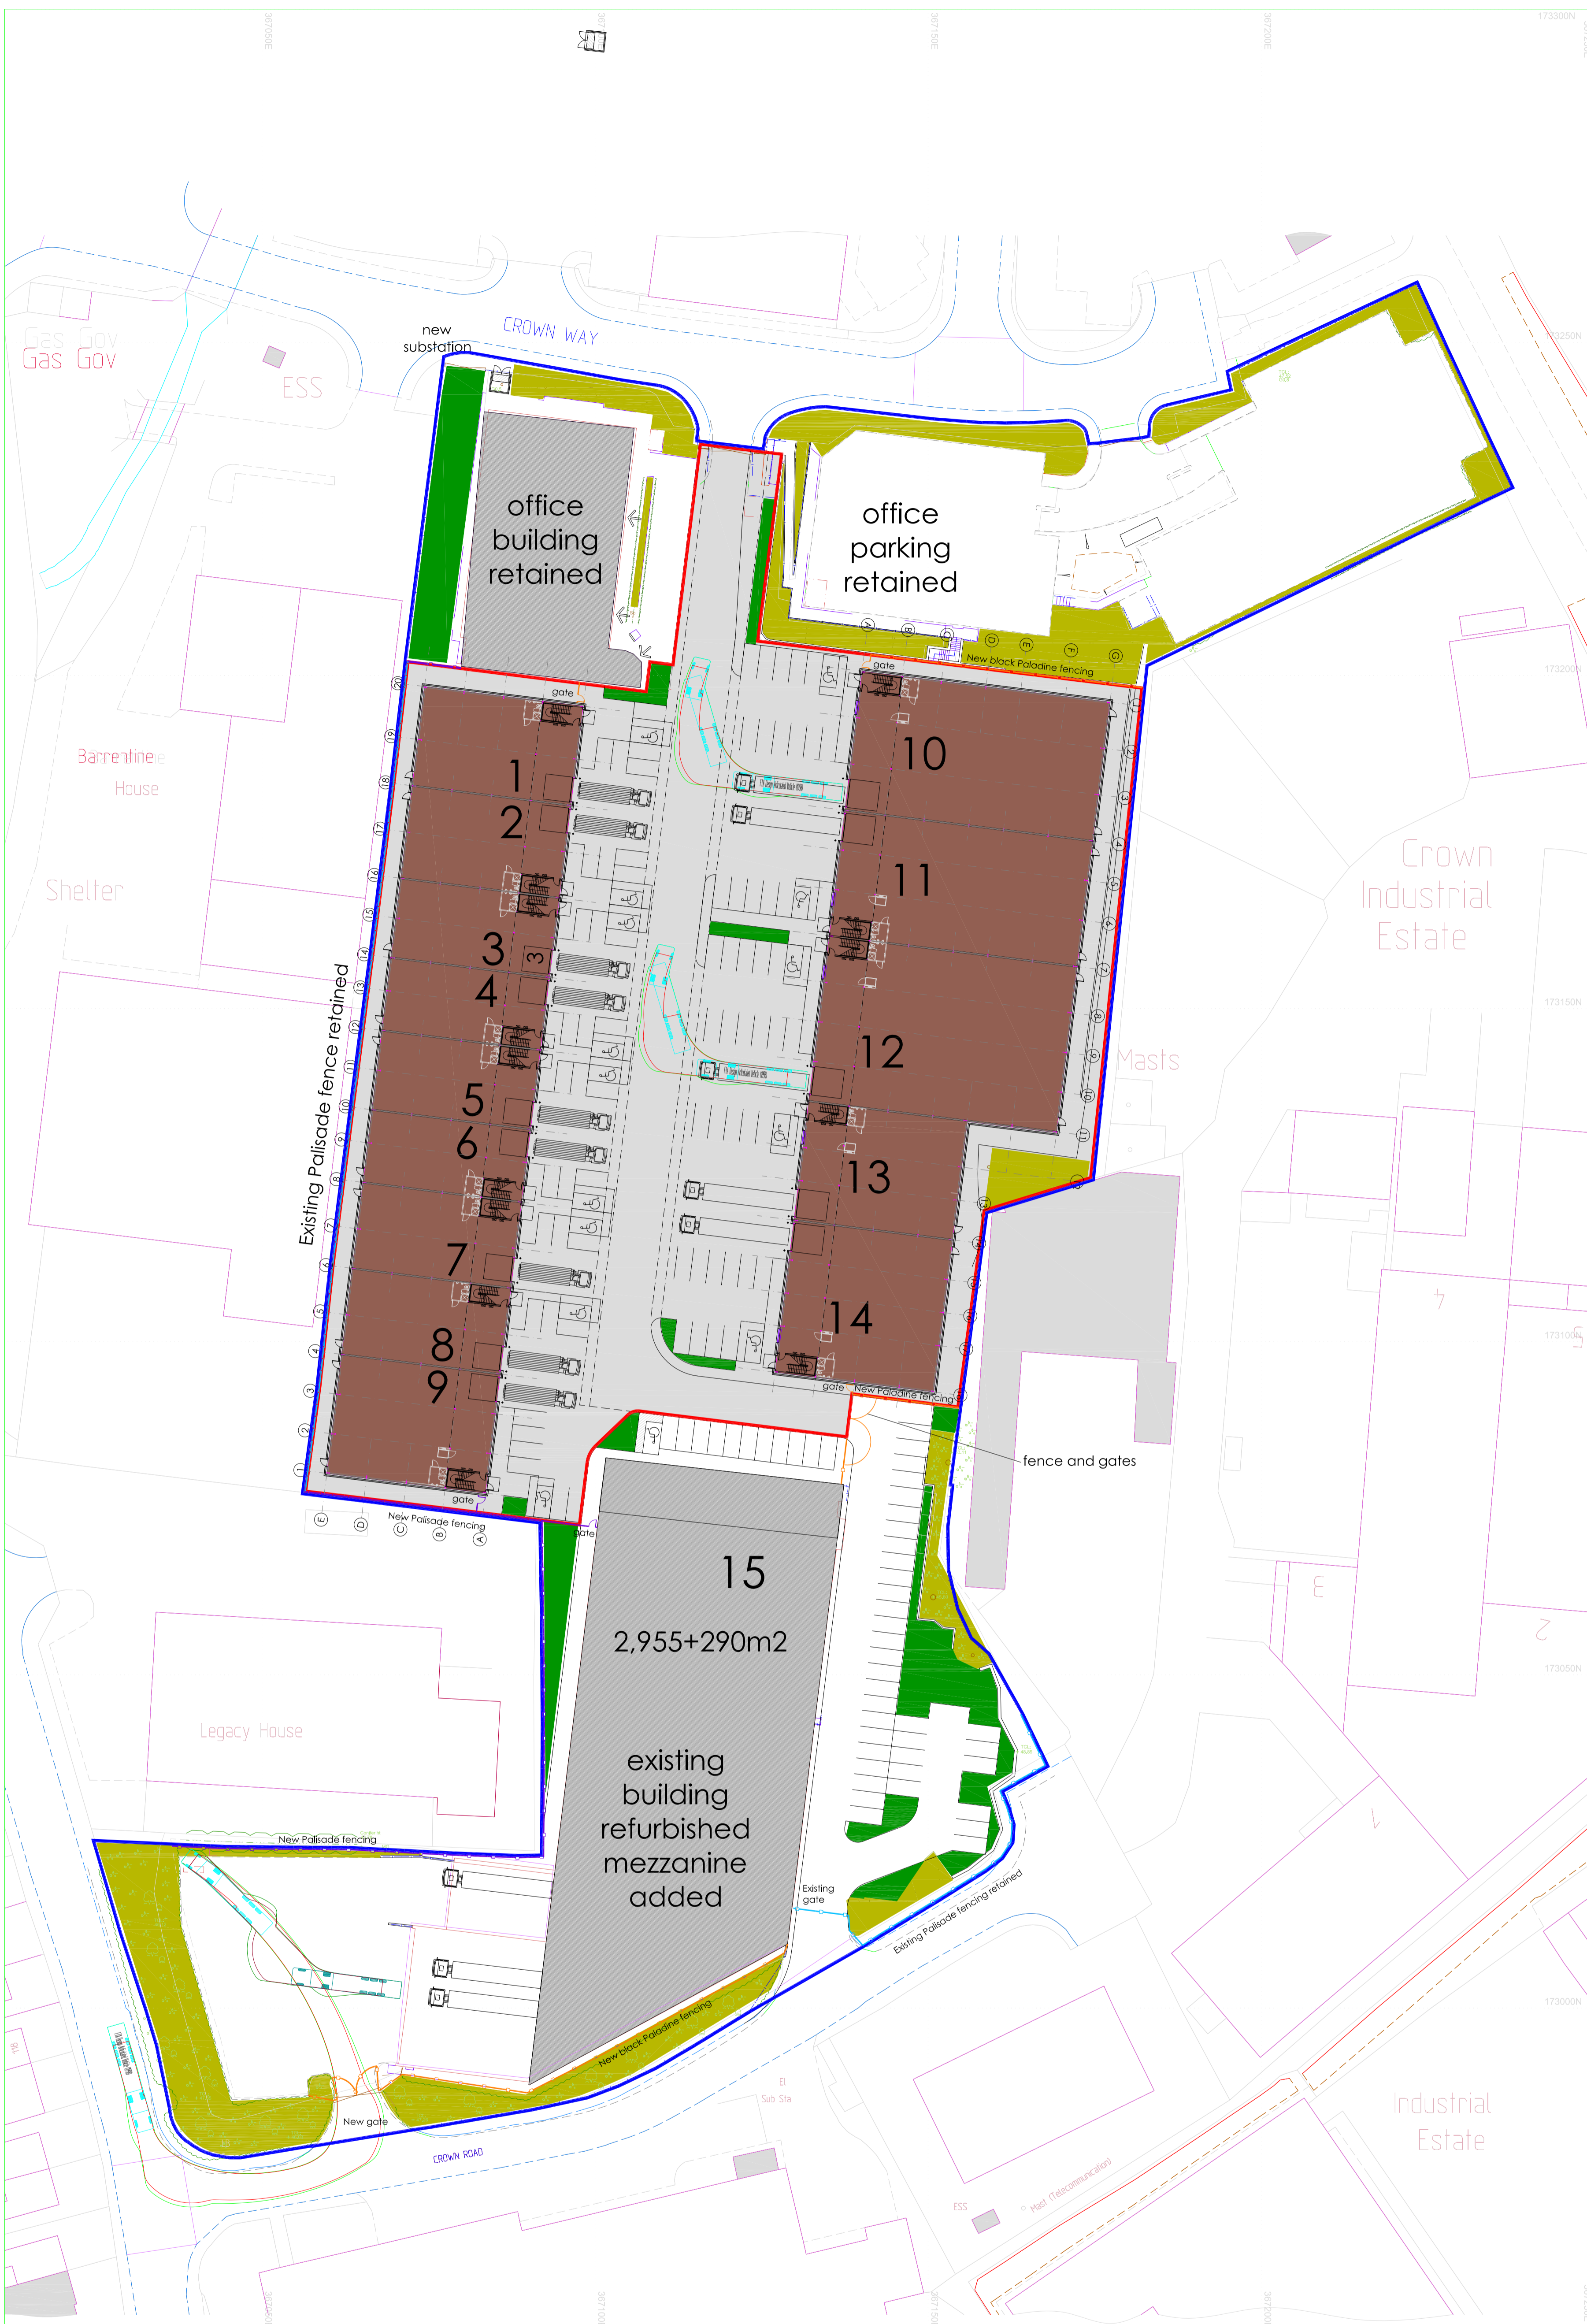

-  Existing landscaping - almost all retained
-  Proposed new landscaping
-  New black Paladine fencing
-  Existing Palisade fencing retained
-  New Palisade fencing

Rev D: 14-12-2017: Fencing amended

Rev C: 21-11-2017: Landscaping amended, units 10-14 enlarged, areas corrected

Rev B: 31-10-2017: Red line updated

Rev A: 18-10-2017: Block 1-9 length increased by 5m, unit sizes amended, plan and areas updated

Notes

This drawing is the sole copyright of IAN C KING Associates and no part may be reproduced without the written consent of the above

Job

CHANCERYGATE  
WARMLEY

Title

UNITS 1-14  
SITE PLAN

Dwg No

C-283-TP3-01

Date

9-2017

Scale: 1:500 (A1)

Rev

D

Drawn

Checked

Planning

Drawing

**IAN C KING**  
ASSOCIATES - ARCHITECTS

5 St George's Court  
131 Putney Bridge Road  
London SW15 2PA  
Tel: 020 8871 2022 / Fax: 020 8871 2989  
E-mail: [icka@iancking.co.uk](mailto:icka@iancking.co.uk)  
Web: [www.iancking.co.uk](http://www.iancking.co.uk)



IAN C KING Associates - Architects is the trading name of Garmony Ltd